


A SECTION C
AT3.0 SCALE: 1/4" = 1'-0"

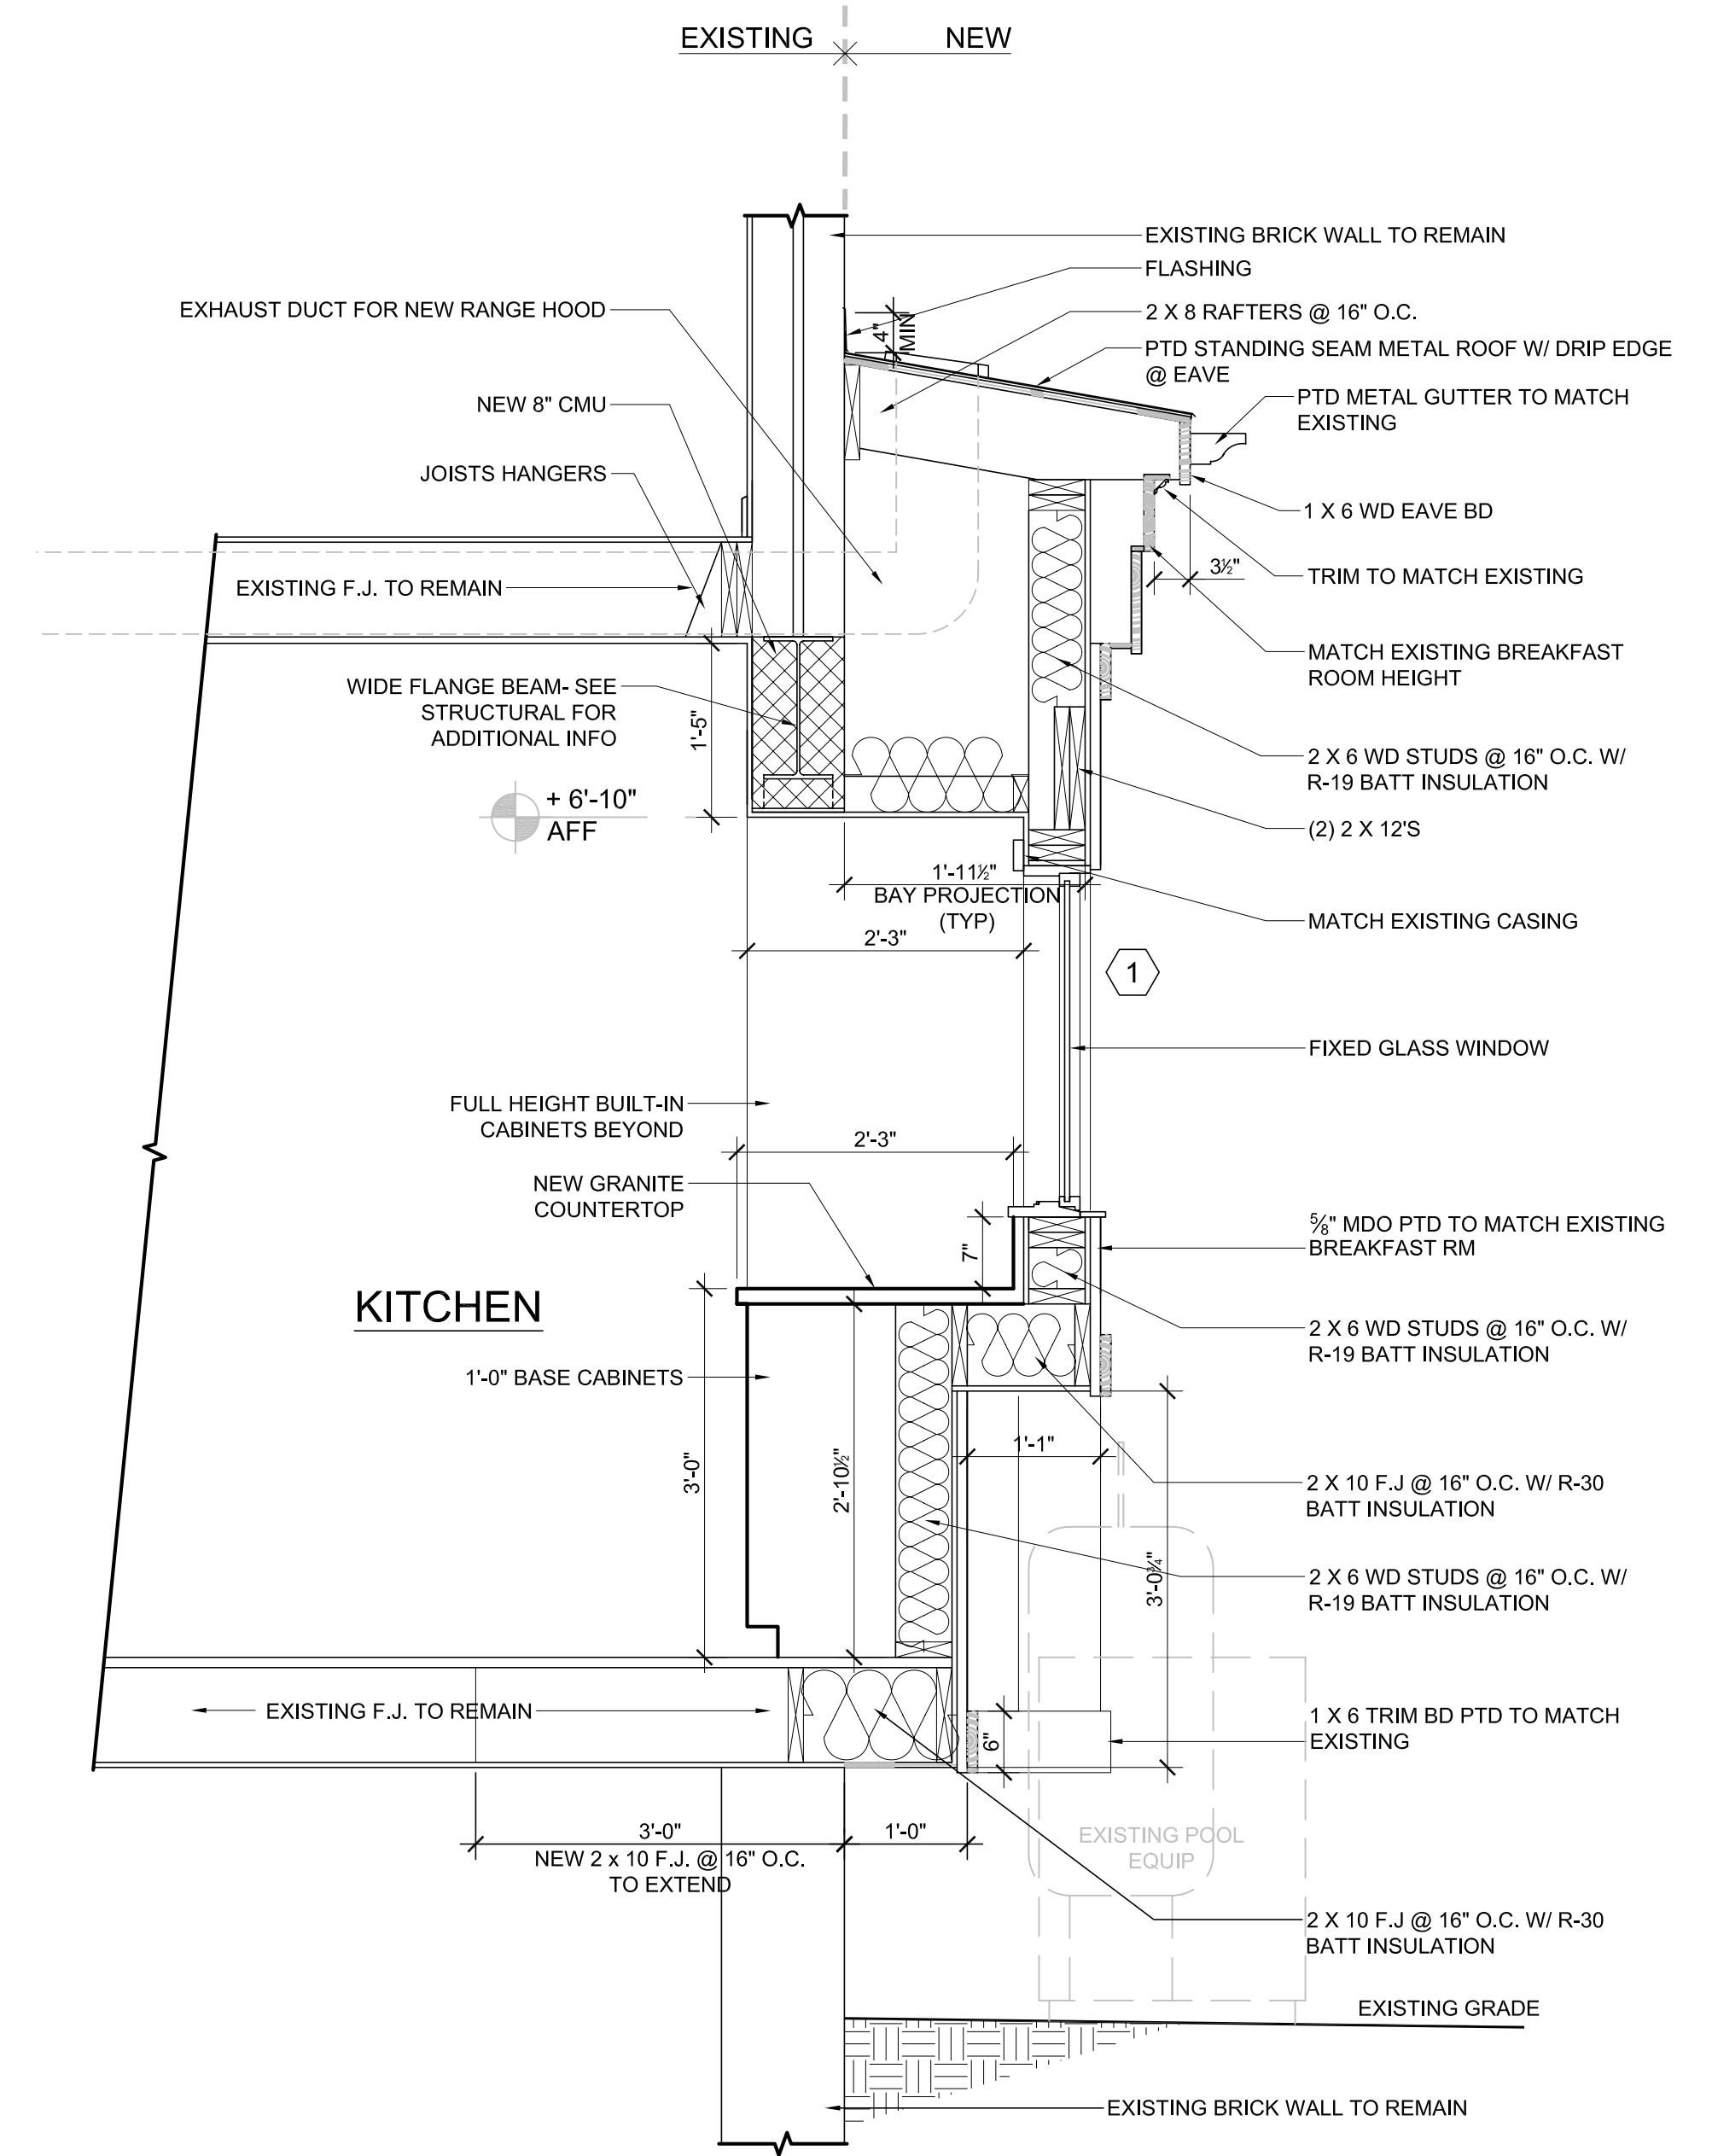

B SECTION D
AT3.0 SCALE: 3/4" = 1'-0"